

HOOSIER ACRES MASTER PLAN

MEADOW BROOK - NORTH
REISNER AVE
FIELD CREST → →
RAVEN CREST → →
MEADOW BROOK - SOUTH
PLEASANT RIDGE - NORTH

W

$$\begin{array}{r} 153.00 \\ 153.00 \\ \hline 306.00 \end{array}$$


$$\begin{array}{r} 154.50 \\ 154.50 \\ \hline 309.00 \end{array}$$


$$\begin{array}{r} 330 \\ 180 \\ \hline 510 \end{array}$$



$$\begin{array}{r} 310 \\ 157.5 \\ 357.5 \\ 140 \\ \hline 545 \end{array}$$

$$\begin{array}{r} 19.5 \\ 19.5 \\ \hline 39 \end{array}$$

$$\begin{array}{r} 154.00 \\ 129.00 \\ \hline 283.00 \end{array}$$

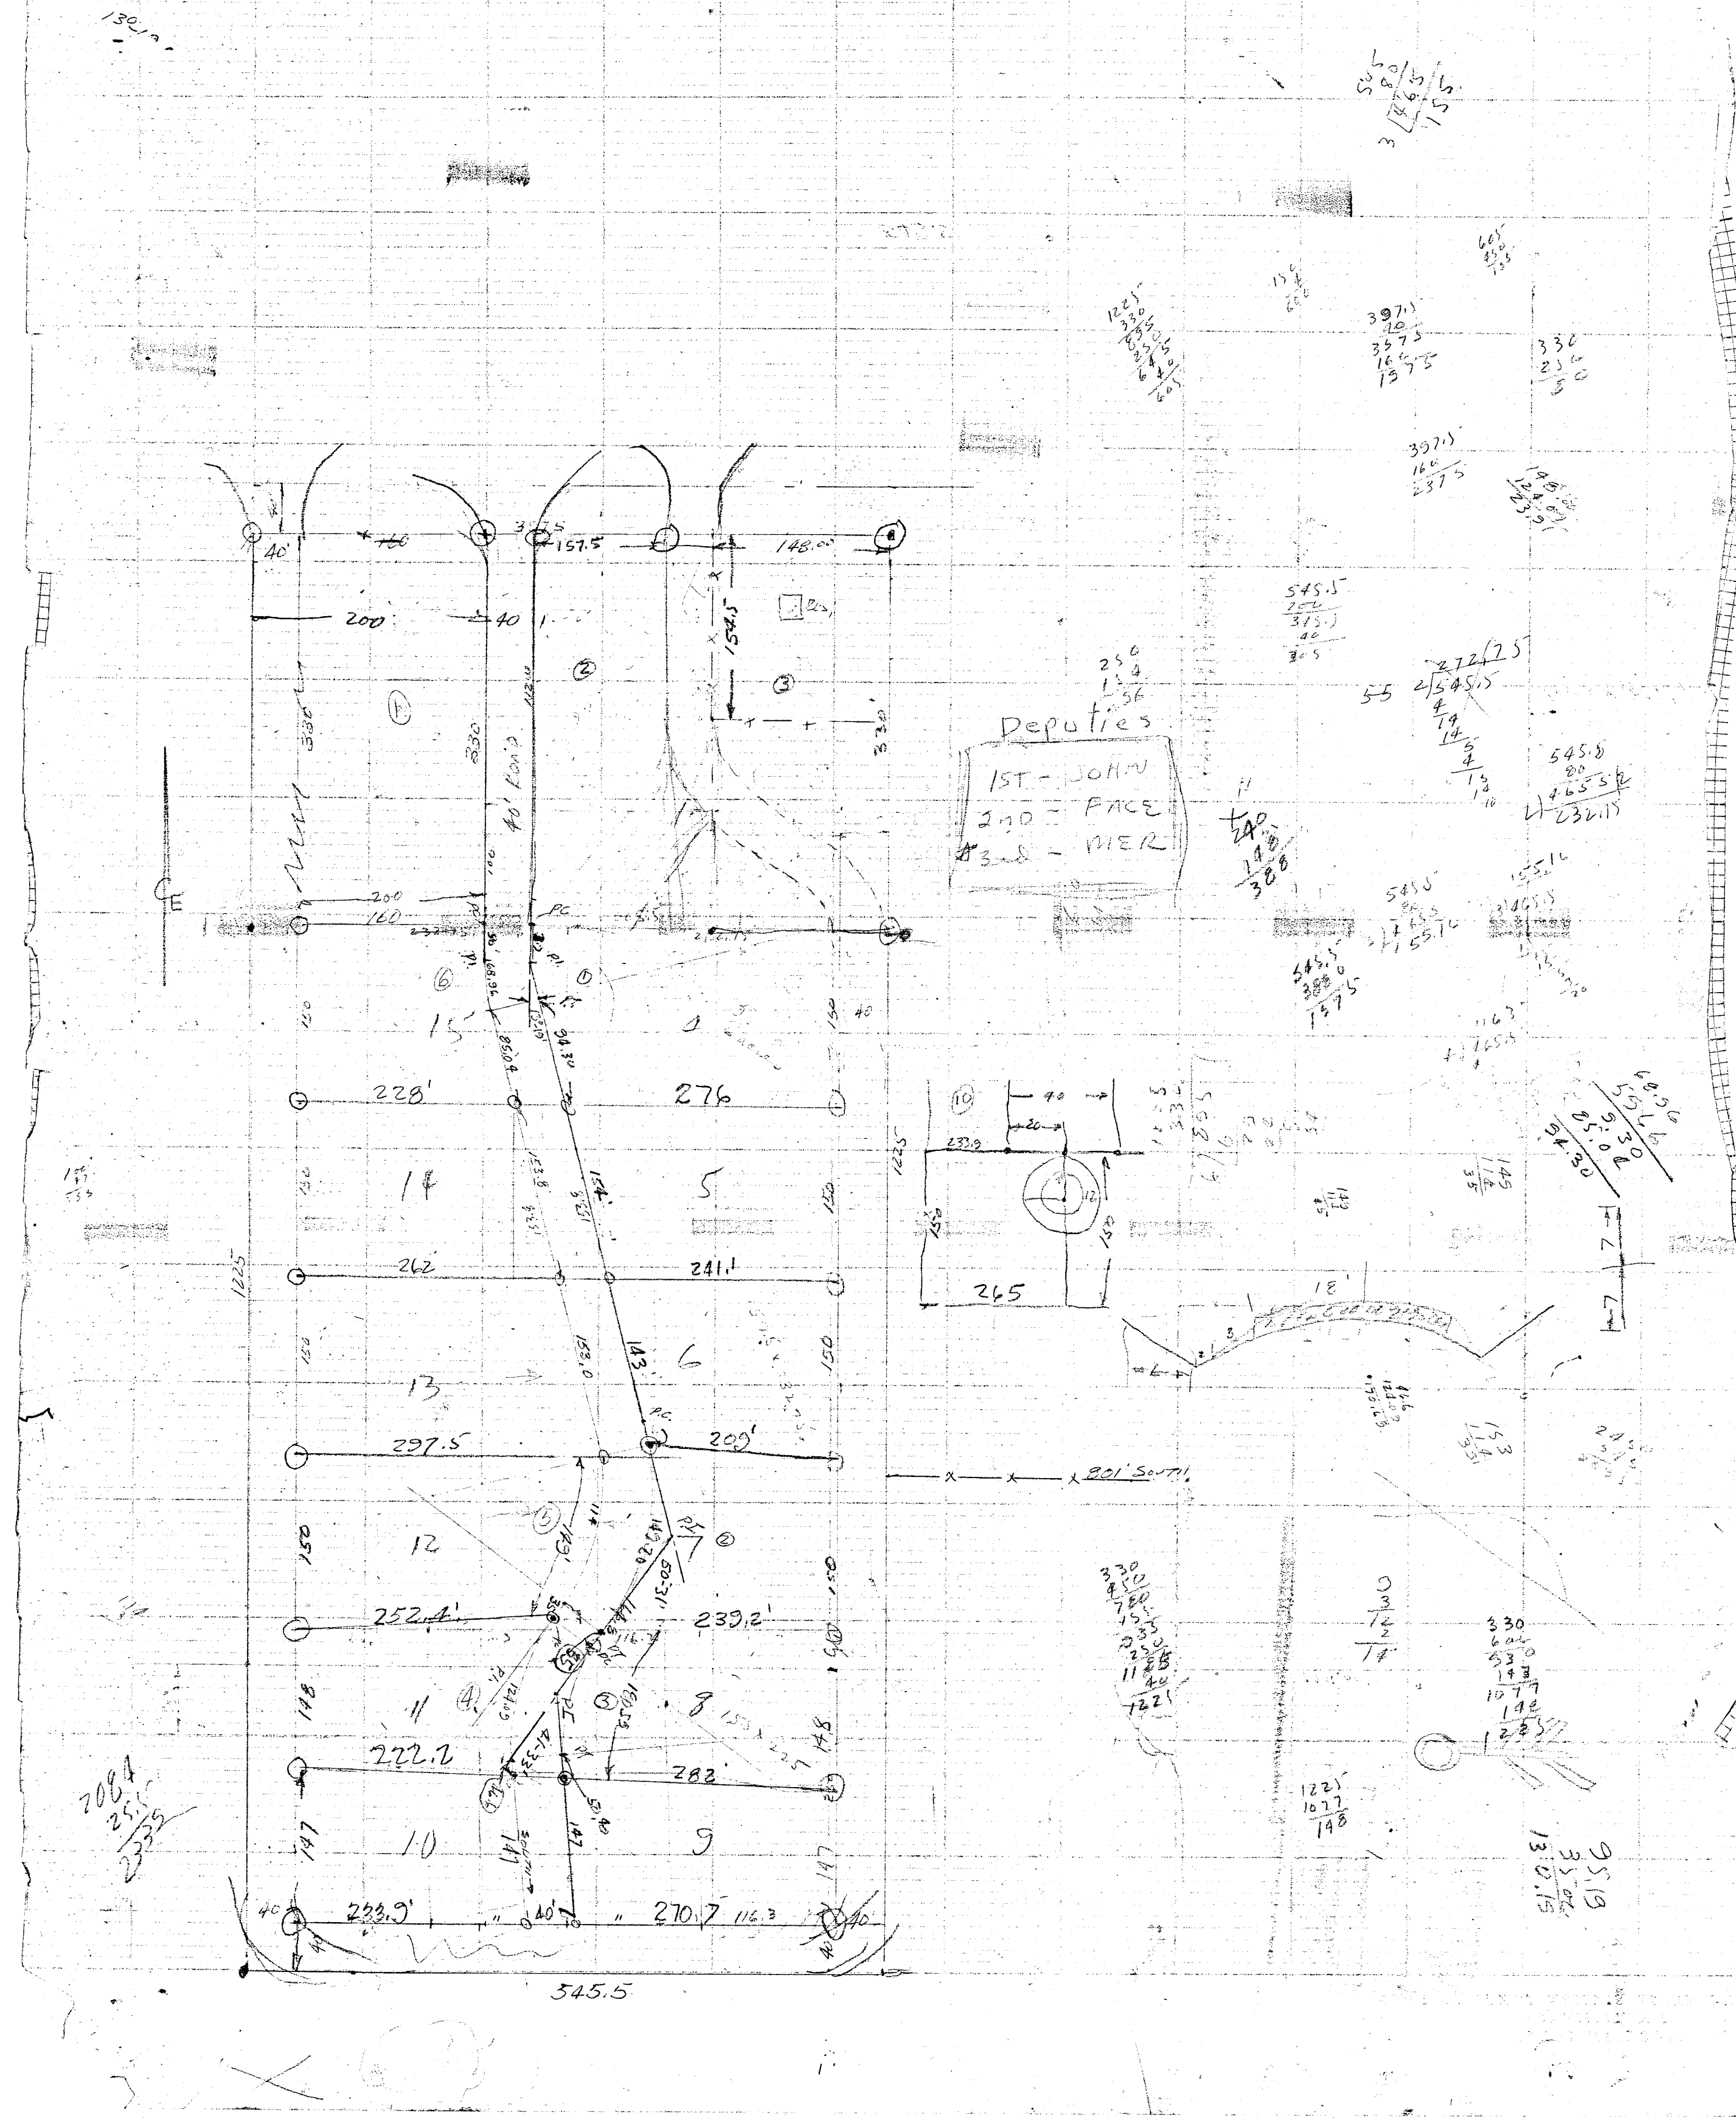

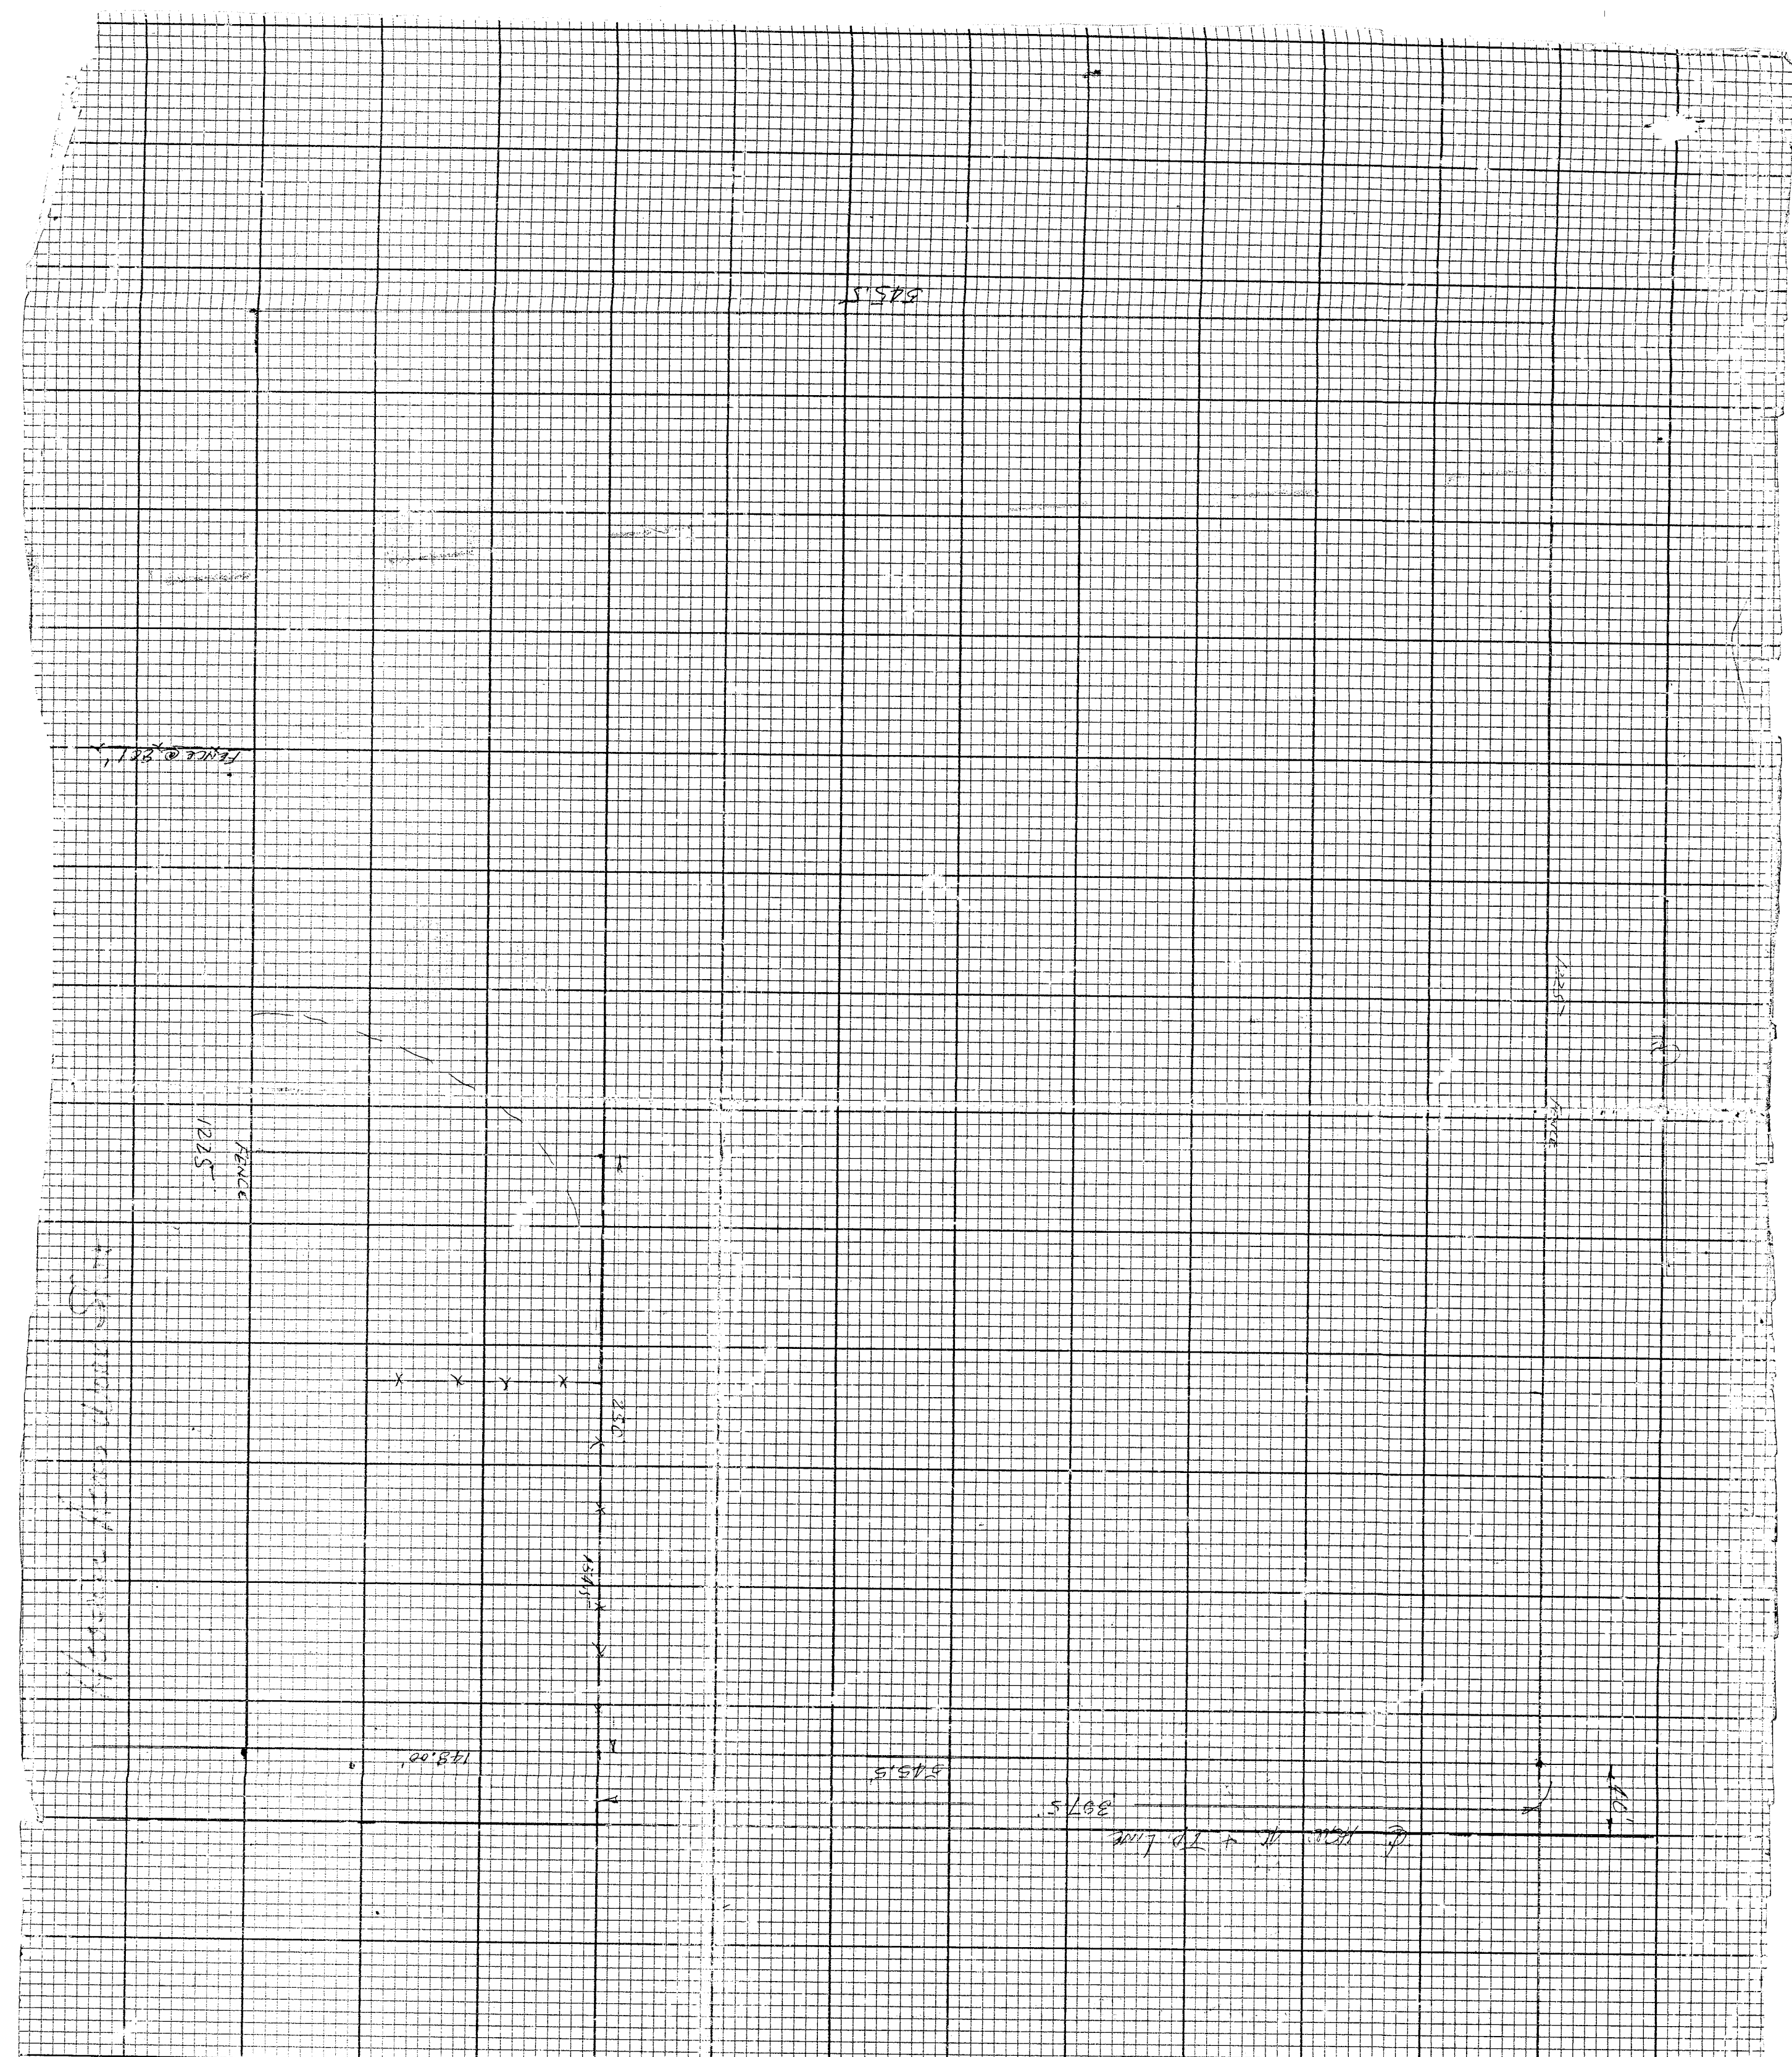

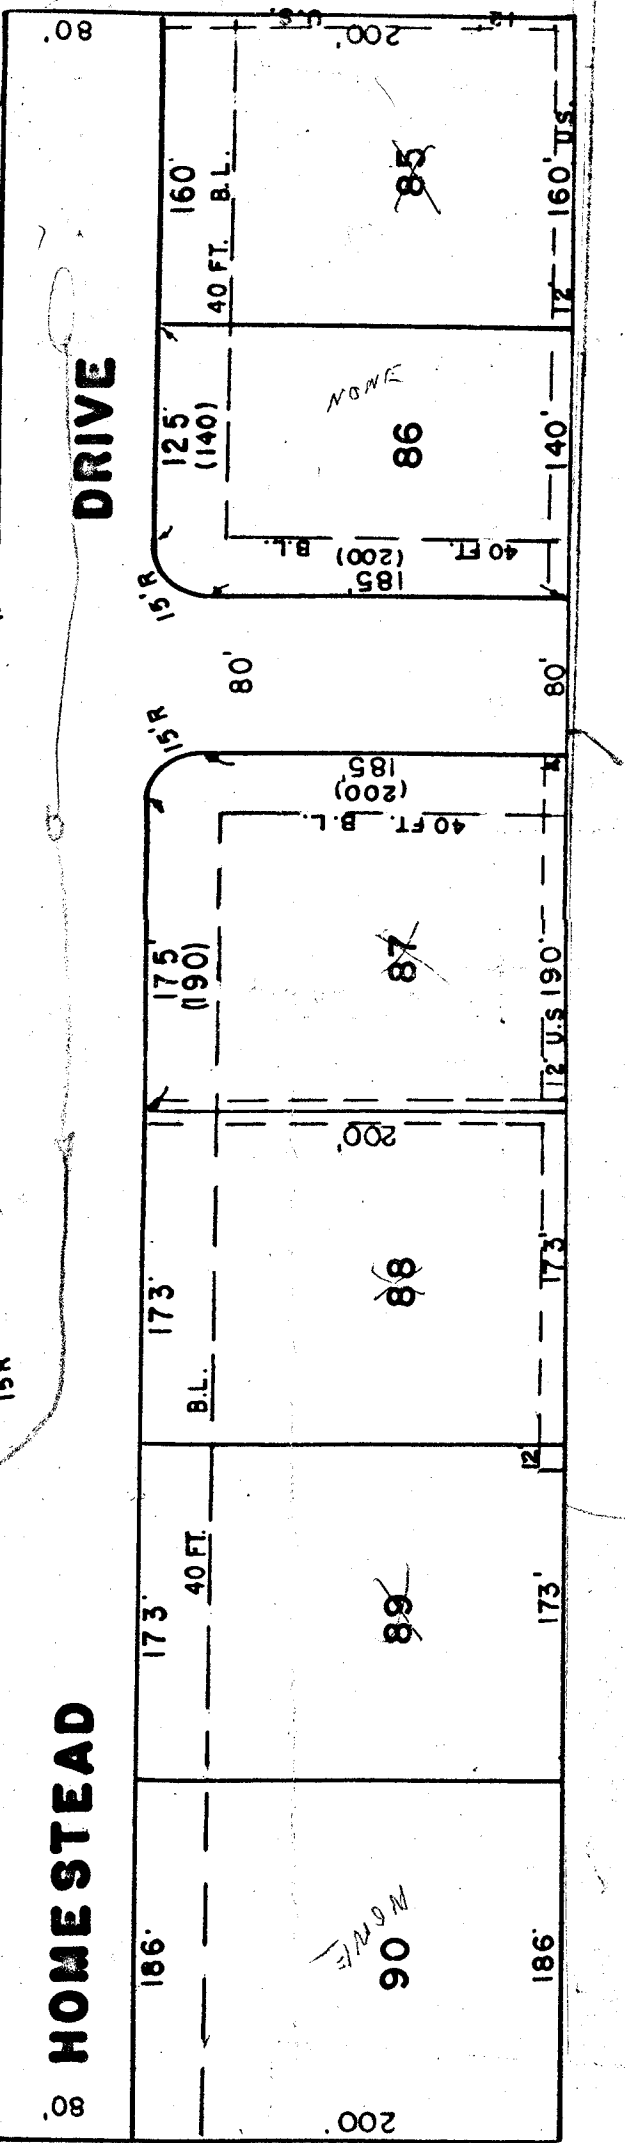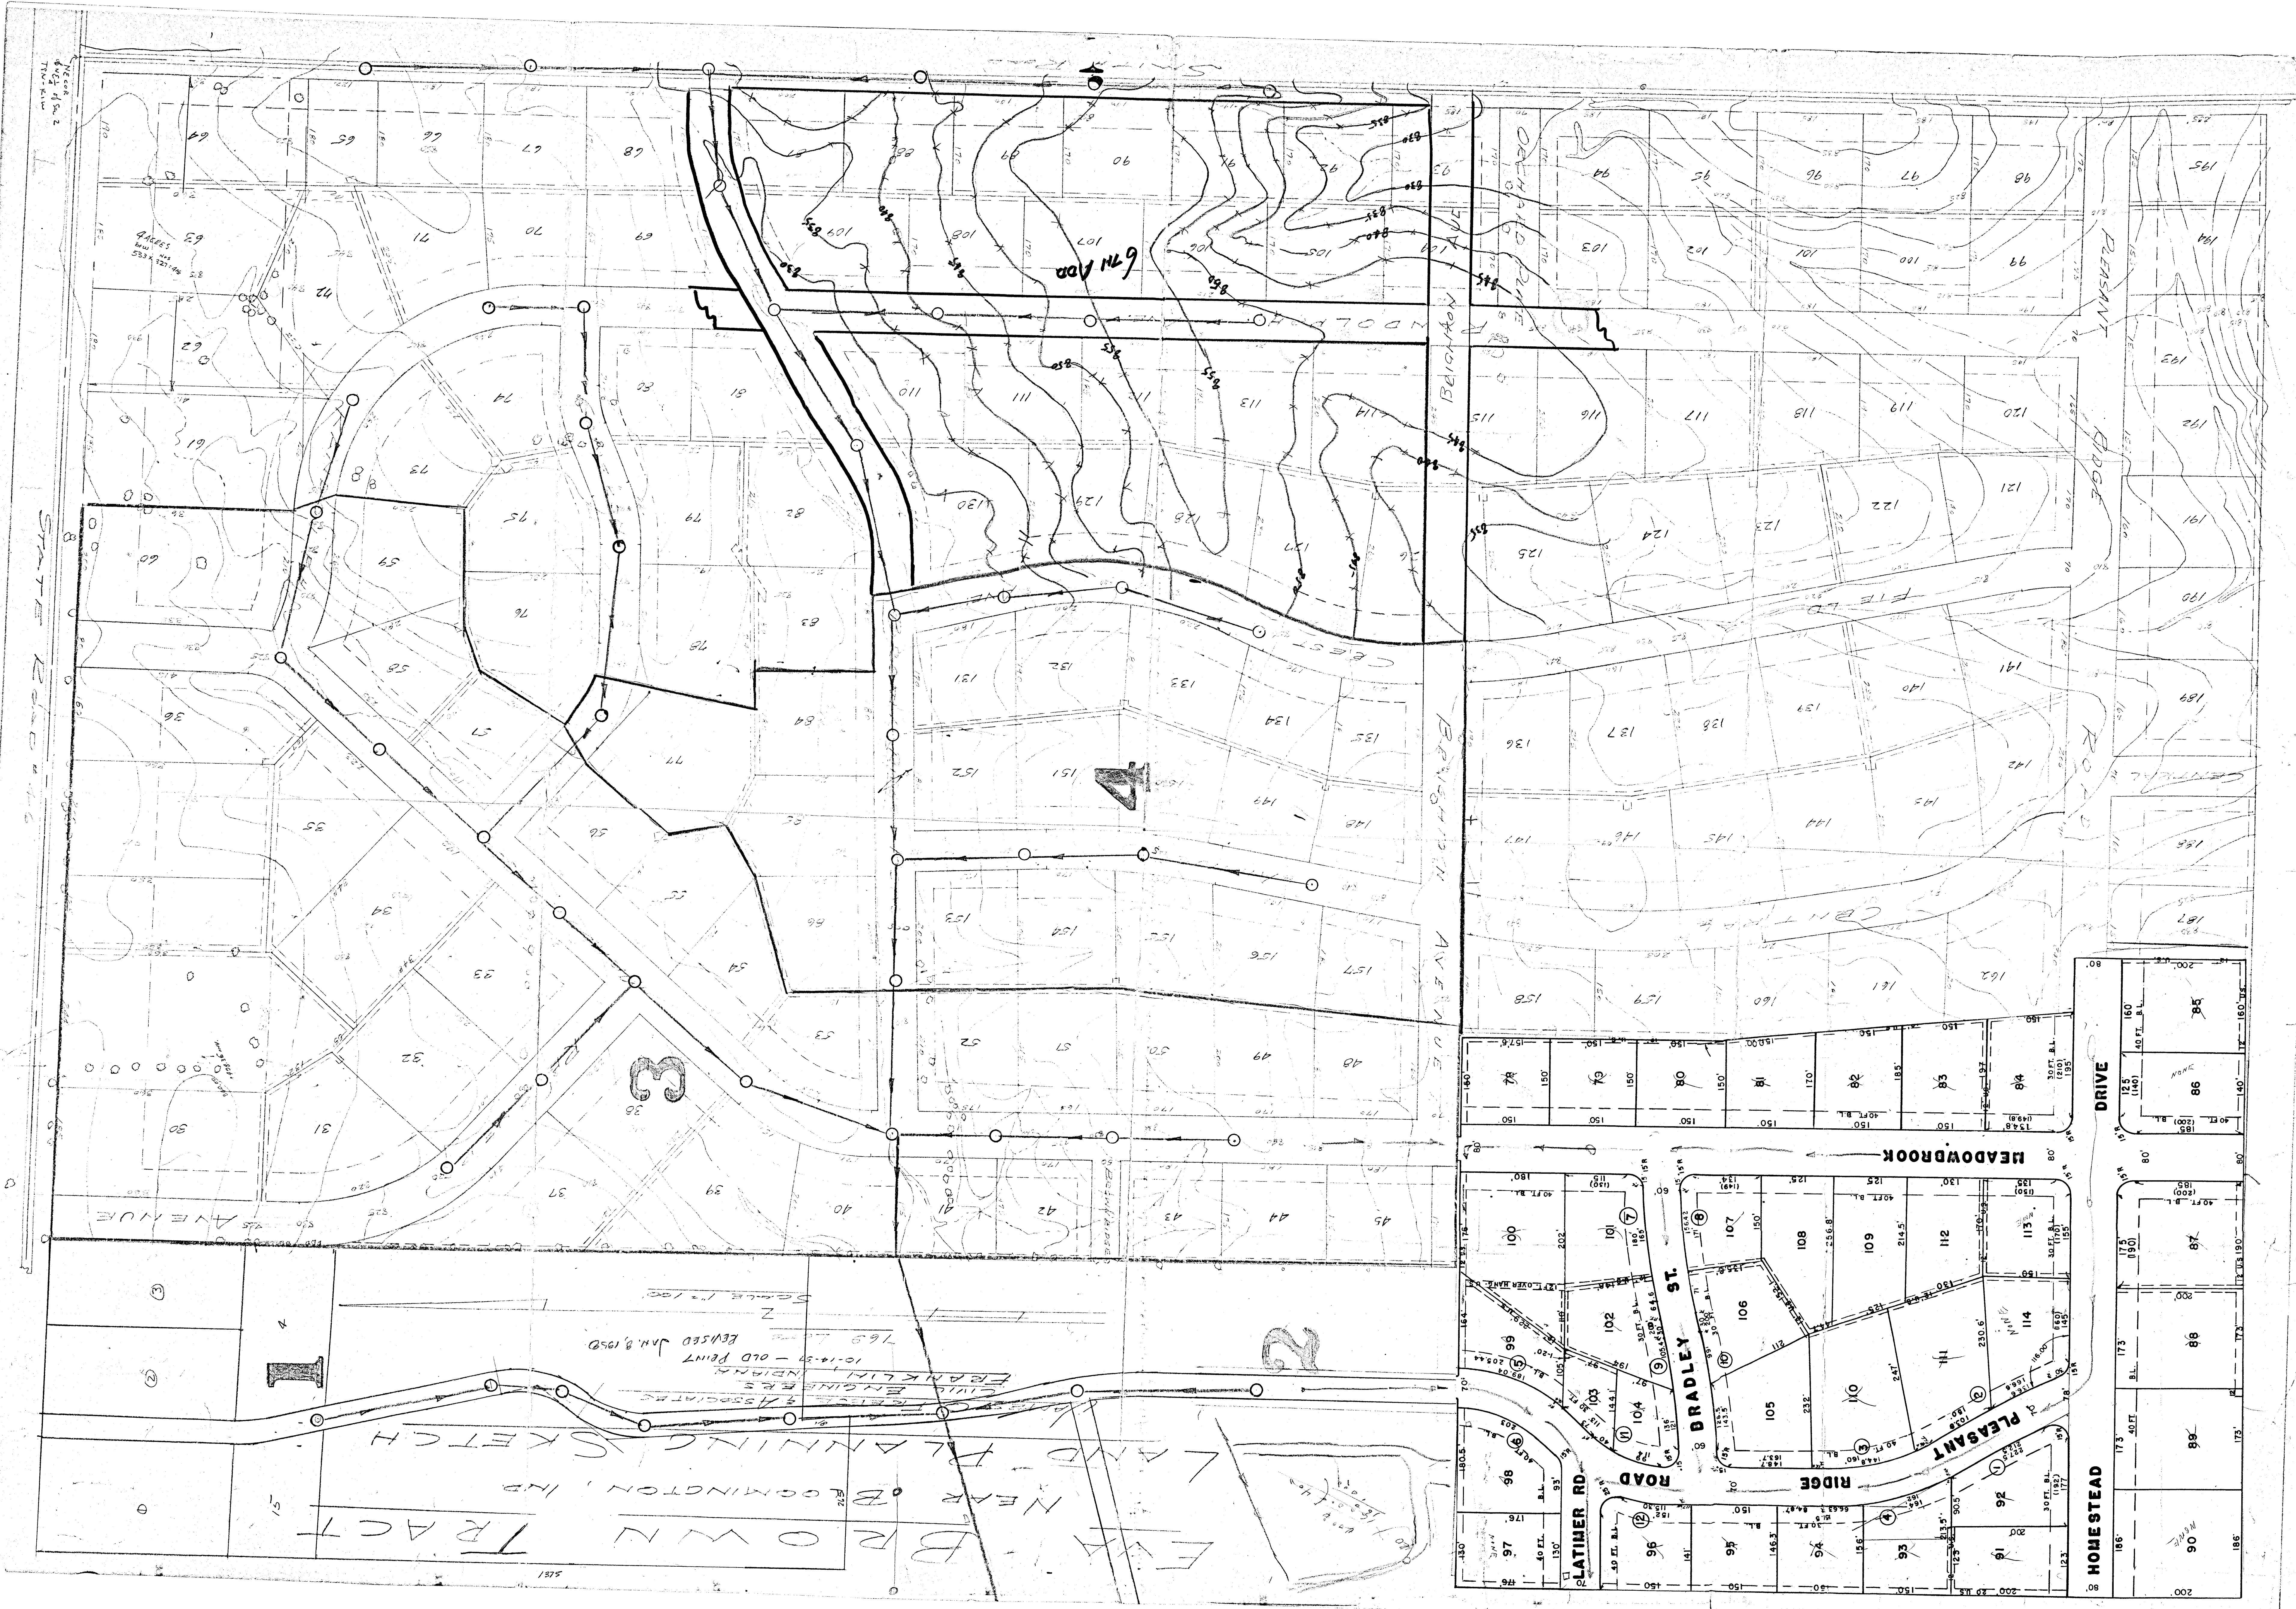

EVA BROWN TRACT NEAR BLOOMINGTON, IND.

JAMES O. FREESE & ASSOCIATES
CIVIL ENGINEERS
FRANKLIN, INDIANA

169 LOTS

SCALE 1"=100'

CURVE # 5	CURVE # 4	CURVE # 3
CHORD LENGTH = 60.92	CHORD LENGTH = 47.30 FT	CHORD LENGTH = 72.60
5-85°	4-11-30	4-11-30
11-10	16-46°	16-46°
14-55°	16-46°	16-46°
22-20	16-46°	16-46°
	16-46°	16-46°

